



K

Tadema Road, Chelsea

London

£925,000

KNIGHTSBRIDGE
INTERNATIONAL REAL ESTATE



2



2



1





Nestled in a secure gated community in Chelsea, this stunning property brings together two units to create a spacious and stylish living space.

Downstairs, you'll find a beautifully designed studio with a modern kitchen and a large walk-in shower. Upstairs, the first floor opens up to a bright reception room with a skylight, alongside a contemporary kitchen and a shower flooded with natural light. On the second floor, a luxurious master bedroom awaits, complete with high ceilings, air conditioning, and plenty of storage. Plus, there's the added convenience of private parking.

Located on Tadema Road, you're just moments away from Chelsea Harbour and a variety of local shops, cafes, and restaurants. With Imperial Wharf and Fulham Broadway stations nearby, getting around the area is a breeze. It's the perfect blend of luxury and convenience in the heart of Chelsea.





Tadema Road, SW10

Approximate gross internal area

93.55 sq m / 1007 sq ft

Key :
CH - Ceiling Height

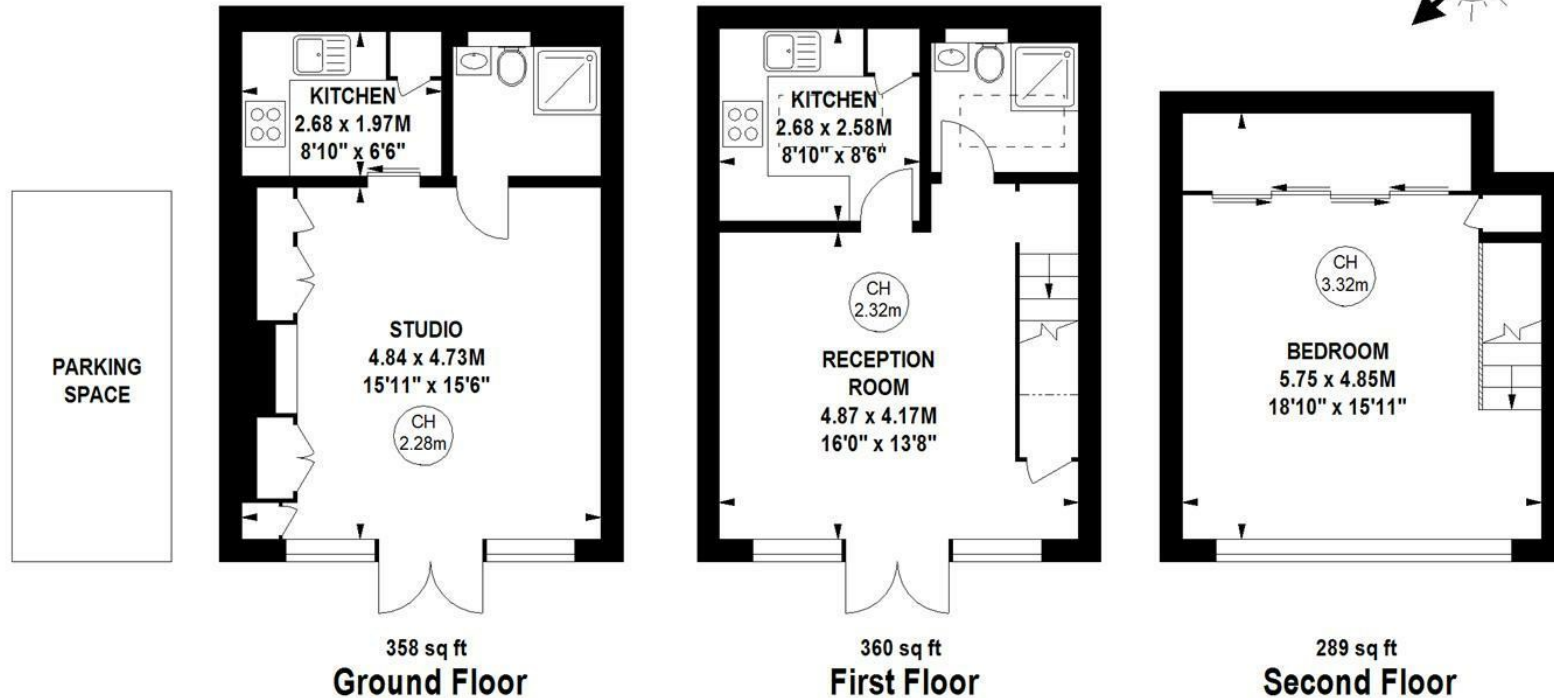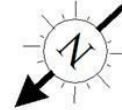

The floor plan is not to scale and measurements and areas shown are approximate and therefore should be used for illustrative purposes only. The plan has been prepared in accordance with the RICS code of Measuring Practice and whilst we have confidence in the information produced, it must not be relied on. If there is any aspect of particular importance, you should carry out or commission your own inspection of the property.
Copyright of Outline.



- Secure gated community in Chelsea
- Spacious studio with modern kitchen
- Bright reception room with skylight
- Contemporary kitchen with natural light
- Luxurious master bedroom with high ceilings
 - Air conditioning and ample storage
 - Private allocated parking
 - Close to Chelsea Harbour and local amenities

K

KNIGHTSBRIDGE

INTERNATIONAL REAL ESTATE

139, Munster Road, London, SW6 6DD

info@kbire.co.uk | 02080580052

